




**N**  
Map not  
to scale

Disclaimer: The illustration above is for representative purpose only & its contents do not constitute a commitment by the developers of Karma Lakelands & any claims arising out of it. The Promoters/Architects reserve the rights to add/delete/modify any details mentioned & they are subject to change without any prior notice.

\*Sub Justice

# MASTERFULLY CRAFTED LIKE NATURE'S PERFECTION.

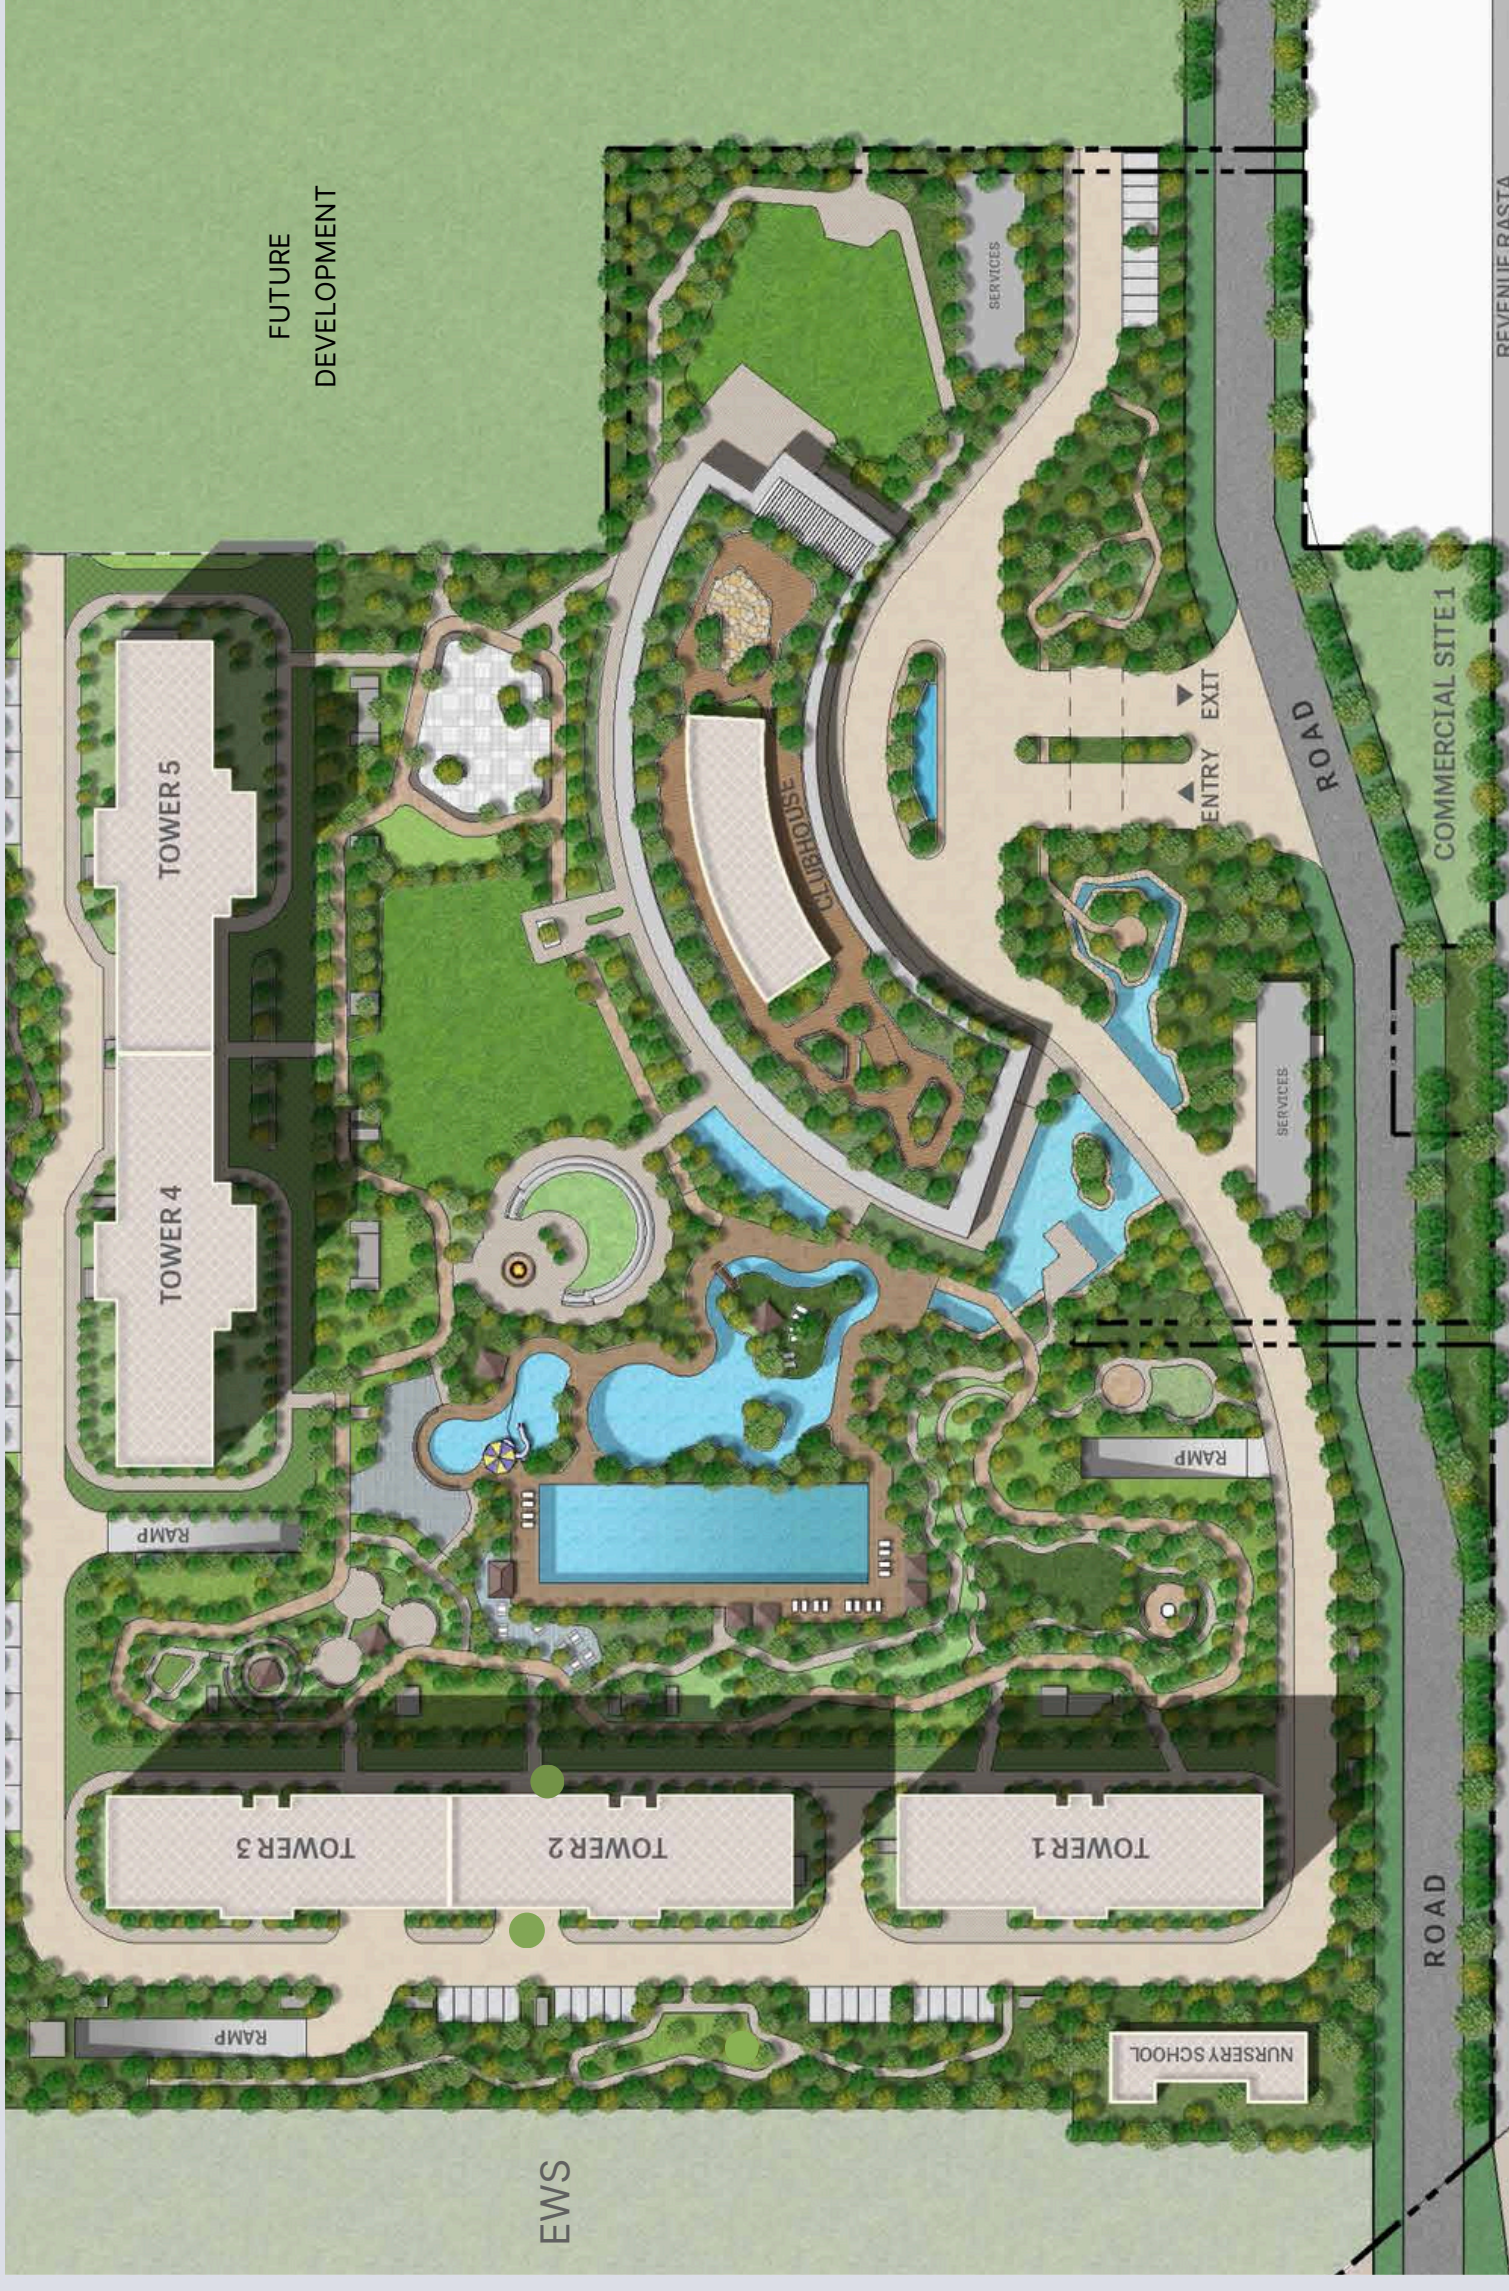

- ◆ Over 85% of open spaces and a large central space designed to house recreational the traffic ensuring uninterrupted movement and a safe amenities zone.
- ◆ The peripheral vehicular driveway cuts off amenities and community gathering spaces with an eco-conscious clubhouse. pond, OWC among others.
- ◆ The project includes several sustainable

features like solar panels, rainwater collection



N

Map not  
to scale

# MASTERFULLY CRAFTED LIKE NATURE'S PERFECTION.



## PARK & PLAZA ZONE

- 02. Healing Garden
- 04. Seniors' Park
- 16. Pet Park
- 18. Island Cove
- 19. Amphitheatre
- 22. Hanging Garden
- 24. Feature Garden
- 25. Celebration Lawn
- 26. Scented Garden
- 27. Centrepiece
- 30. Water Feature
- 31. Zen Garden
- 34. Party Lawn

## ACTIVE ZONE

- 03. Reflexology Pavilion
- 10. Jogging/Cycling Path
- 11. 6-Lane Olympic Size Pool
- 28. Outdoor Fitness Deck

## KIDS' ZONE

- 12. Play Park
- 13. Water Play Deck
- 14. Kids' Pool
- 20. Fountain Deck
- 29. Play Plaza

## ECO AMENITIES ZONE

- 01. Peripheral Planting
- 07. Bamboo Walk
- 08. Camping Grounds
- 17. Ecology Deck
- 21. Eco Pond
- 23. Forest Grove (West Side)
- 33. Forest Grove (East Side)

## RECREATIONAL ZONE

- 05. Picnic Grove
- 06. Sun Deck
- 09. Bonfire Circle
- 15. Leisure / Lazy Pool
- 32. Alfresco Deck
- 35. Clubhouse



Map not to scale