


# TYPICAL APARTMENT PLAN

2 BHK

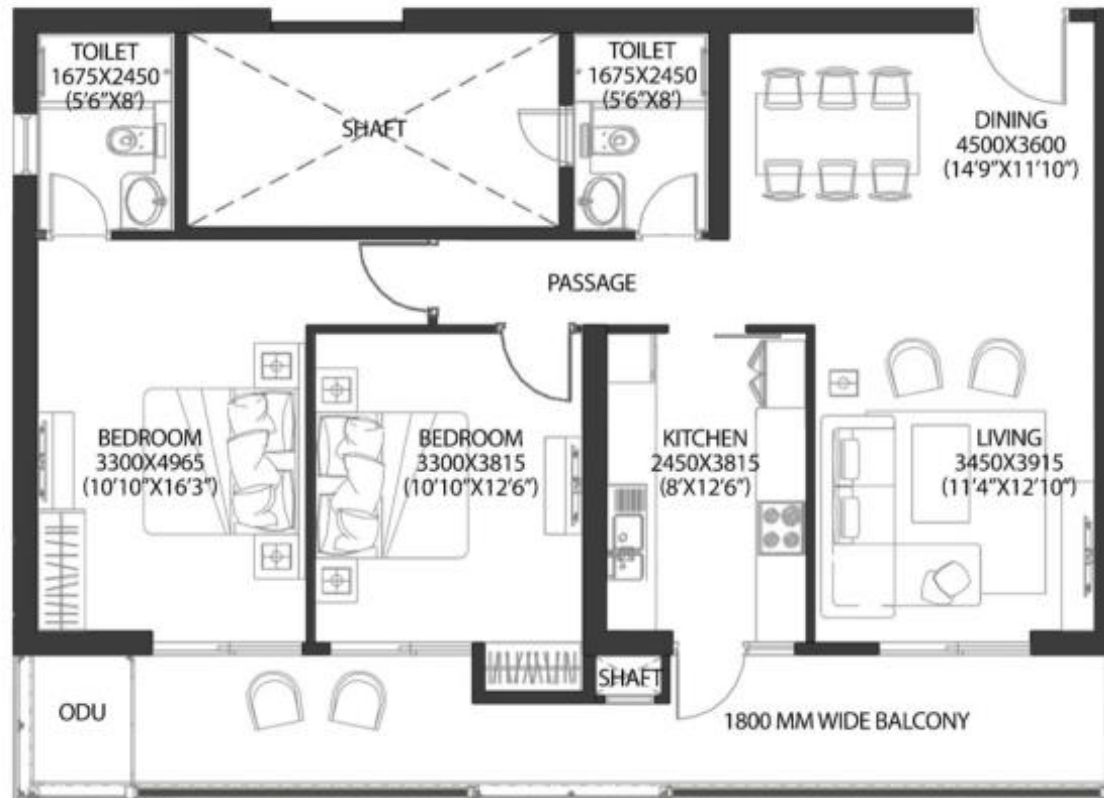

All areas have been measured in licensed autocad tool. Details of apartment will be as per the agreement.

Plan not to scale. All dimensions are in mm (ft. Inch)

# TYPICAL APARTMENT PLAN

3 BHK




All areas have been measured in licensed autocad tool. Details of apartment will be as per the agreement.

Plan not to scale. All dimensions are in mm (ft. Inch)

# TYPICAL APARTMENT PLAN

4 BHK

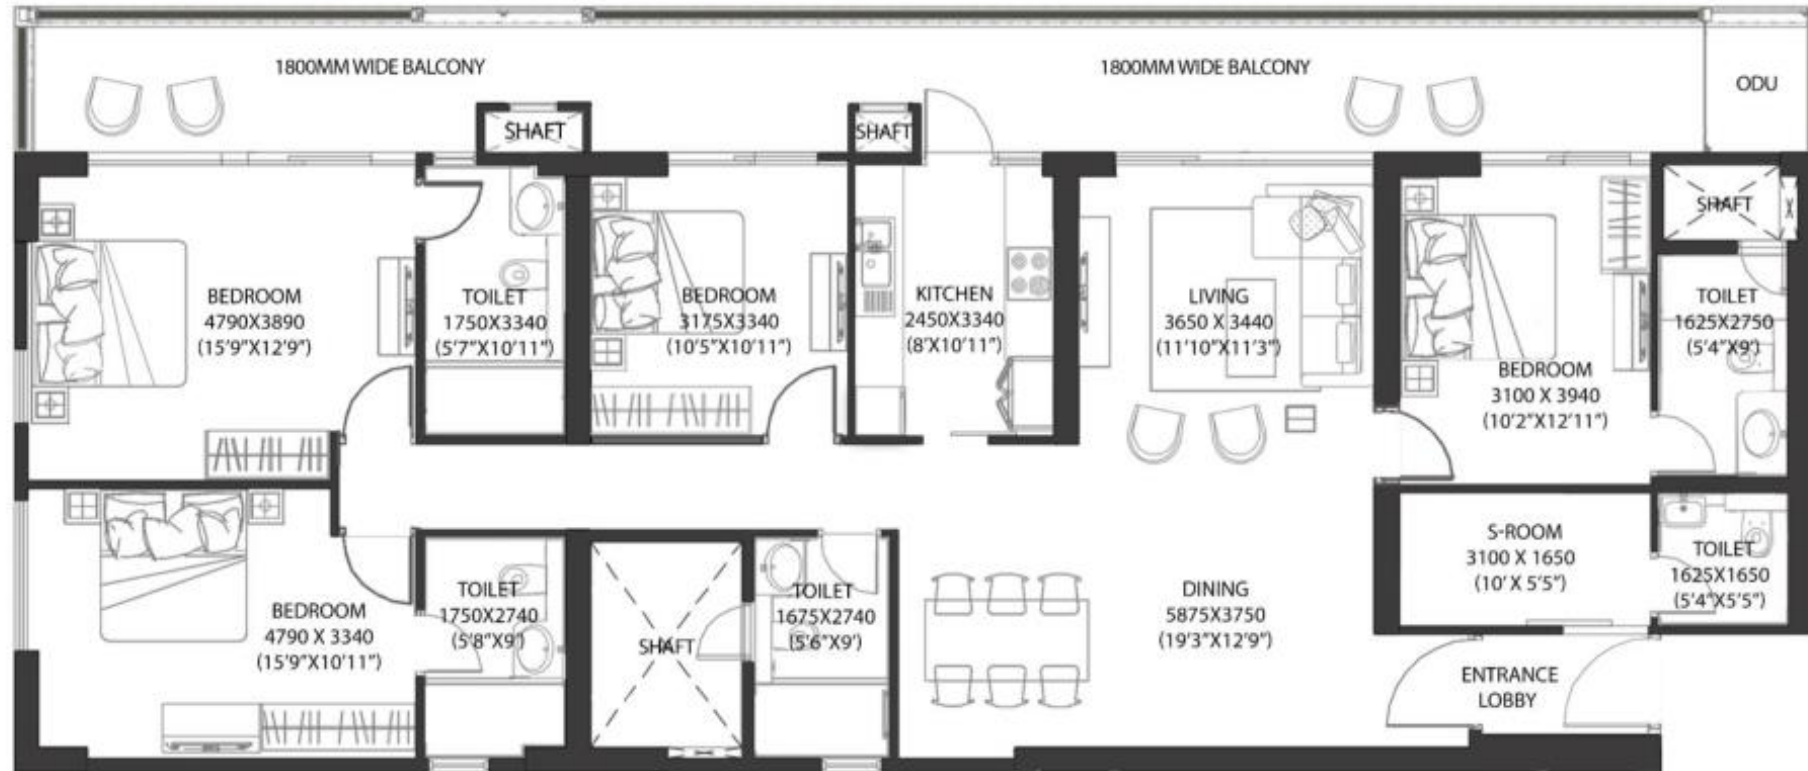

All areas have been measured in licensed autocad tool. Details of apartment will be as per the agreement.

Plan not to scale. All dimensions are in mm (ft. Inch)

# An Urban Lifestyle Like No Other!



**GROWMAX WEALTH**  
MANAGEMENT SERVICES



+91 7838520200



+91 8010545454



growmaxwealth.com



info@growmaxwealth.com

